


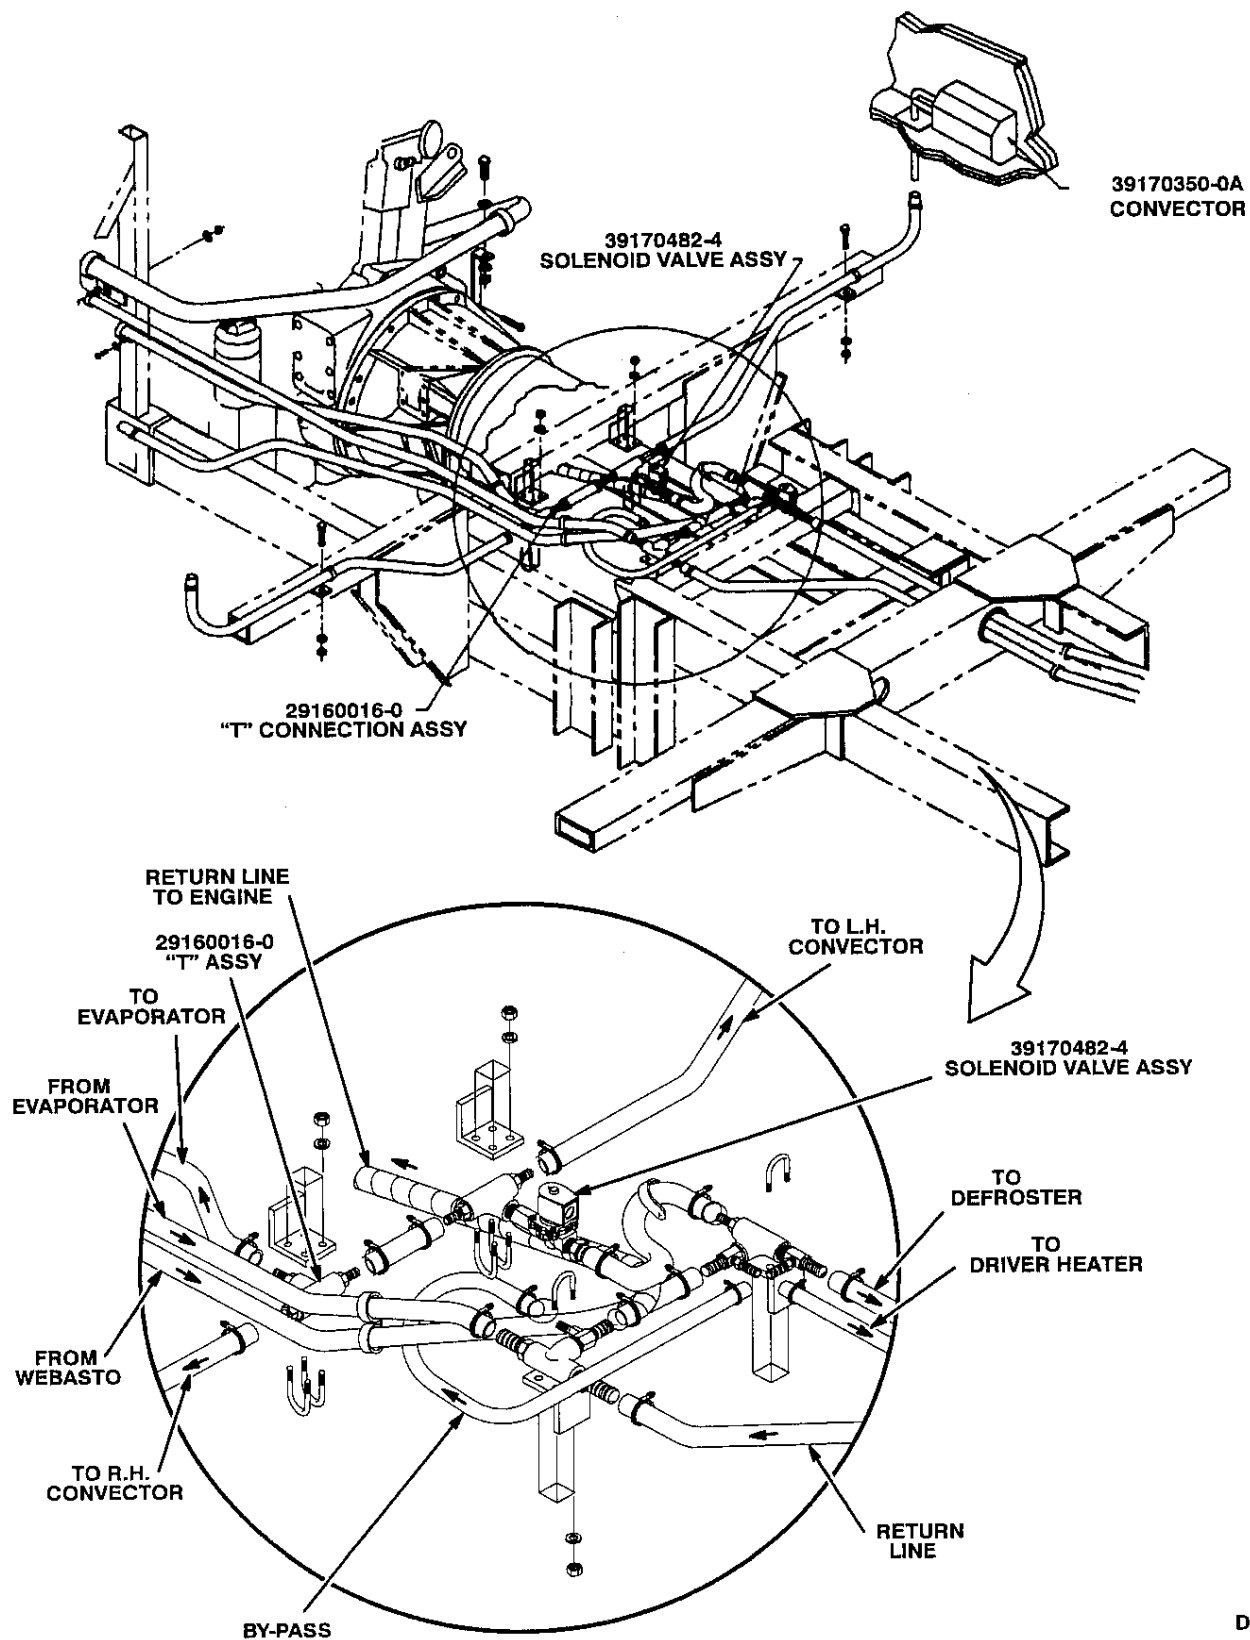

D0734

Figure 2. Existing Heating System Piping at Rear of Coach.